



商品名：SR-K6016B

開口：610x1604


平面図

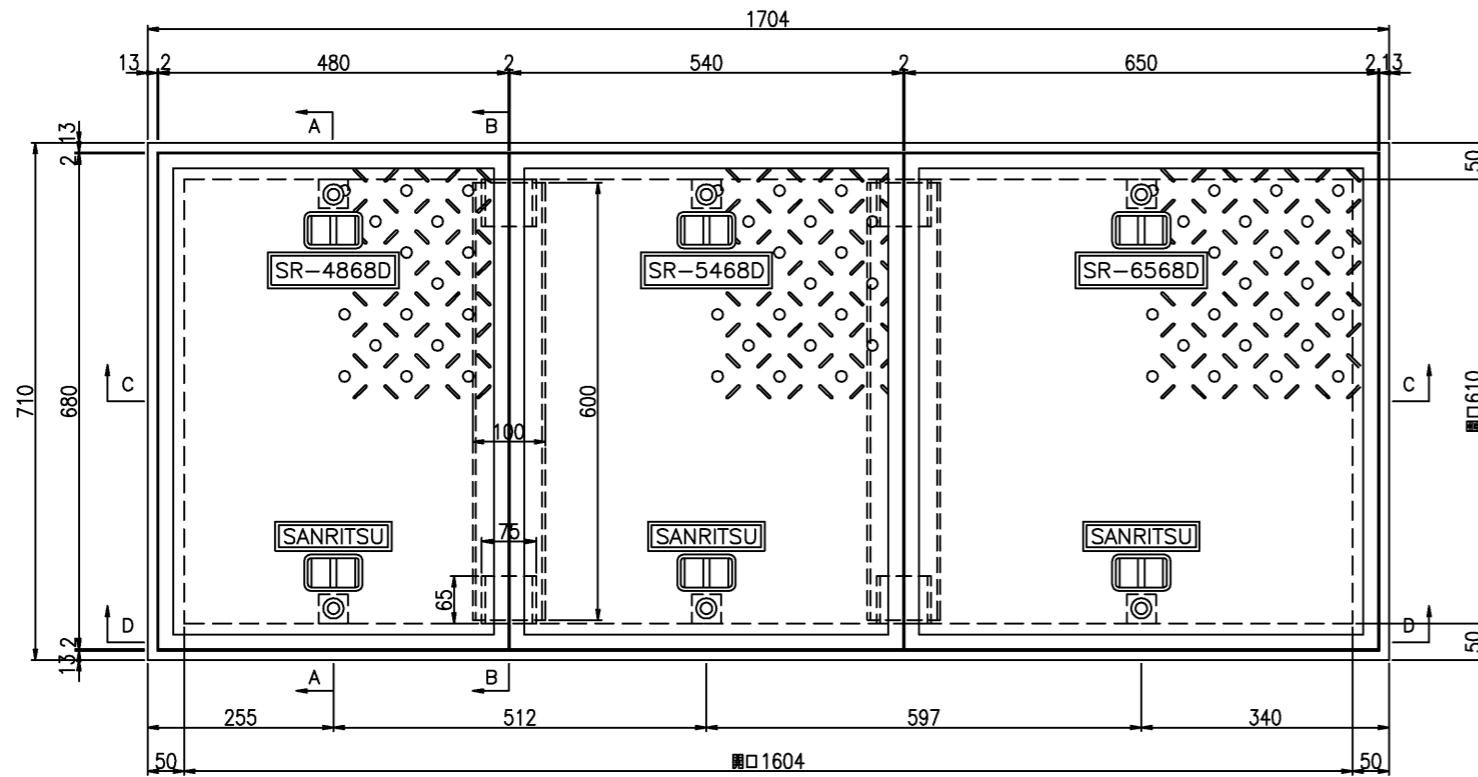


A-A断面図

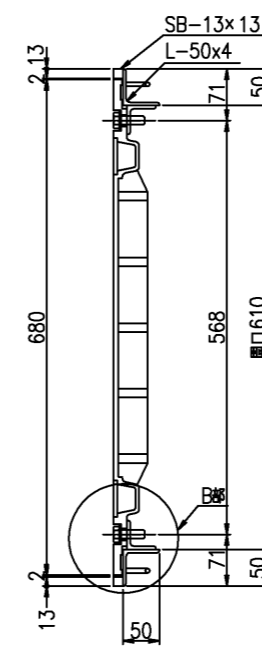


B-B断面図

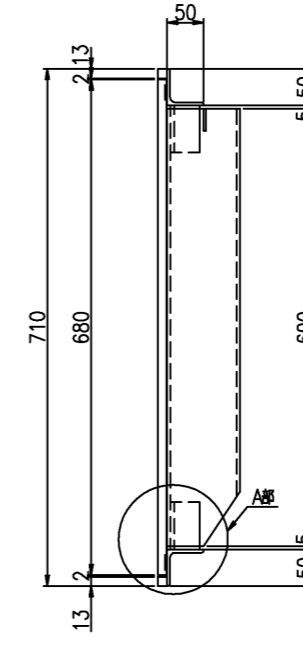


大梁断面図

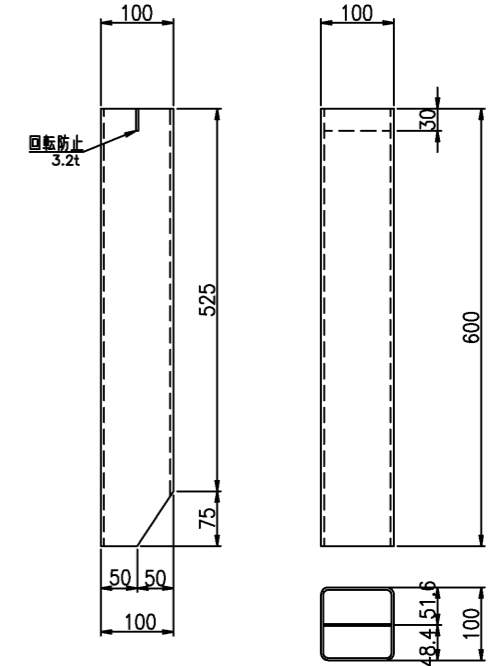


C-C断面図

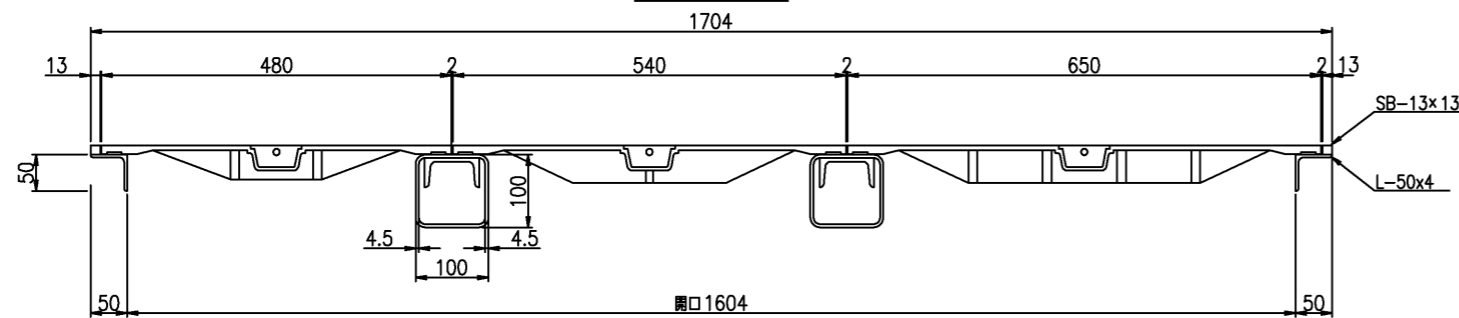


A部詳細図

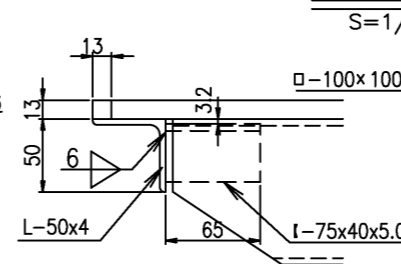

B部詳細図

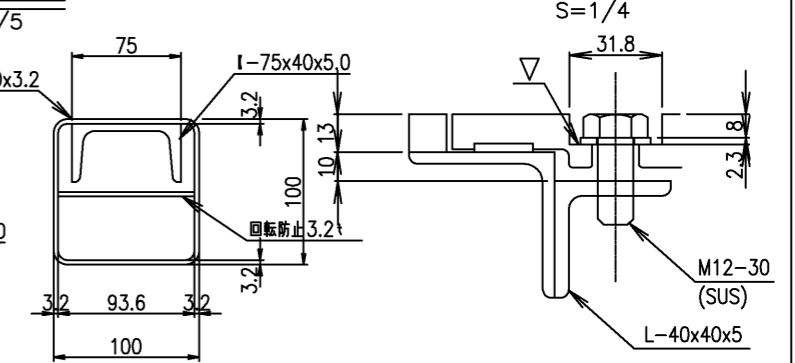

D-D断面図









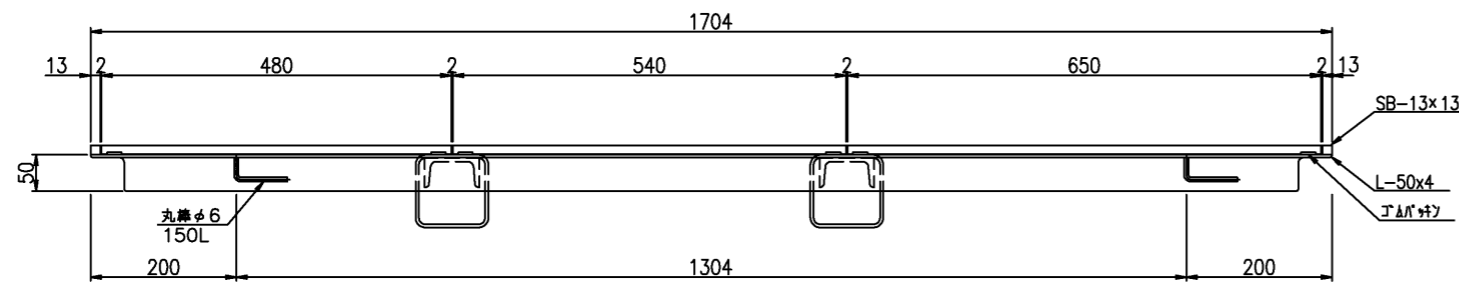


部品名	規格寸法	仕様	数量	単位	参考重量 (kg)	
					単重	重量
蓋	480x680	FCD600	1	枚	24.01	24.01
	540x680		1	枚	28.30	28.30
	650x680		1	枚	35.98	35.98
受 枠	L-50x4x4628	SS めっき仕上げ	1	枚	20.23	20.23
梁	□-100x100x3.2x600	SS めっき仕上げ	2	本	5.6	11.2
梁 受	I-75x40x65	SS めっき仕上げ	4	個	0.5	2.0
丁差し	CR相当品 20x3.0t	CR相当品				
ボルト	M12-30,W	SUS	6	本		
合計Kg					121.4	

2023.2.22	2023.2.22	2023.12.24	株式会社 三立 名古屋市中区大須1-2-3 久雅ビル4F Tel 052-221-6626 Fax 052-221-6628	マンション用铸铁製蓋 SR-K6016B	荷重 T-25相当	縮尺 A3 1/10 日付 2021/9/6	承認	検図	作図 野村	No.
B部BLT穴の修正	B部BLT穴の修正	主梁他修正								

商品名：SR-K6016B

開口：610x1604

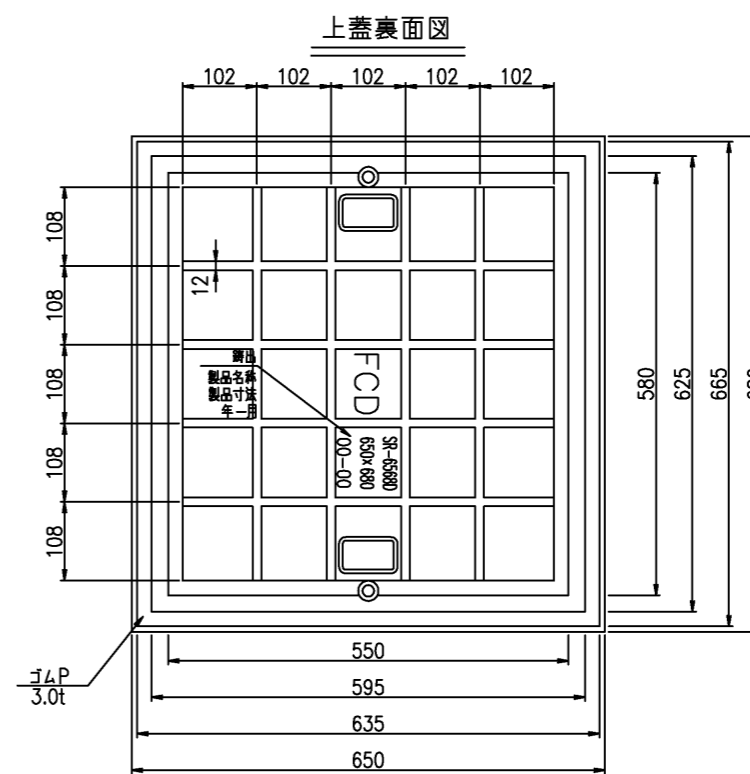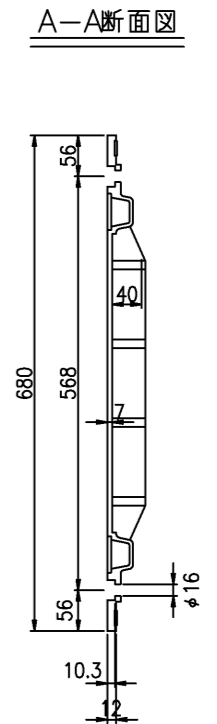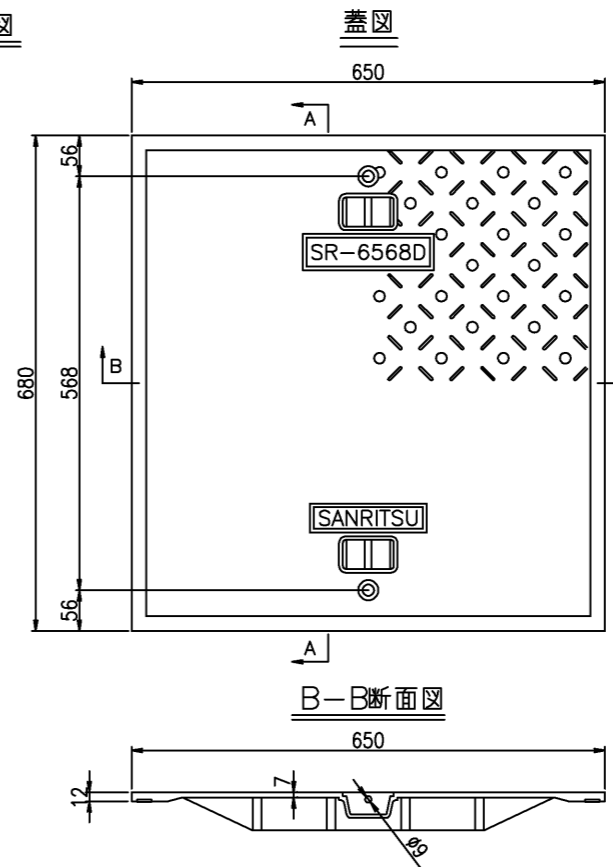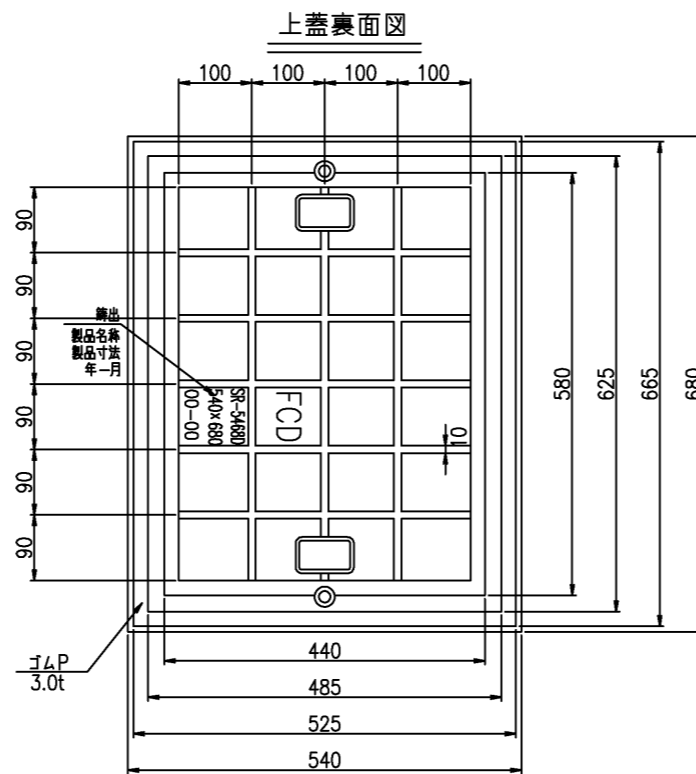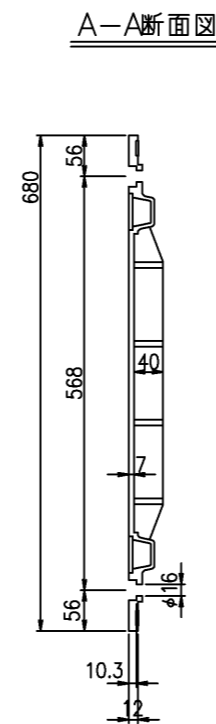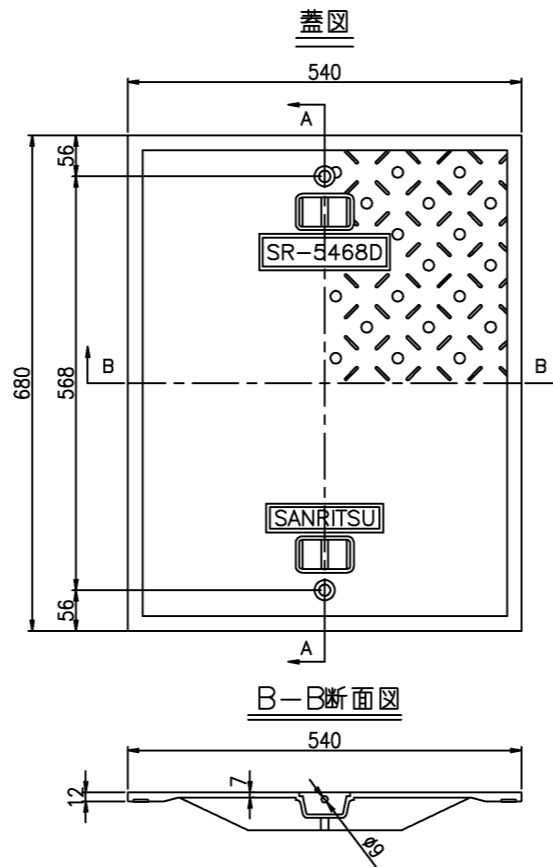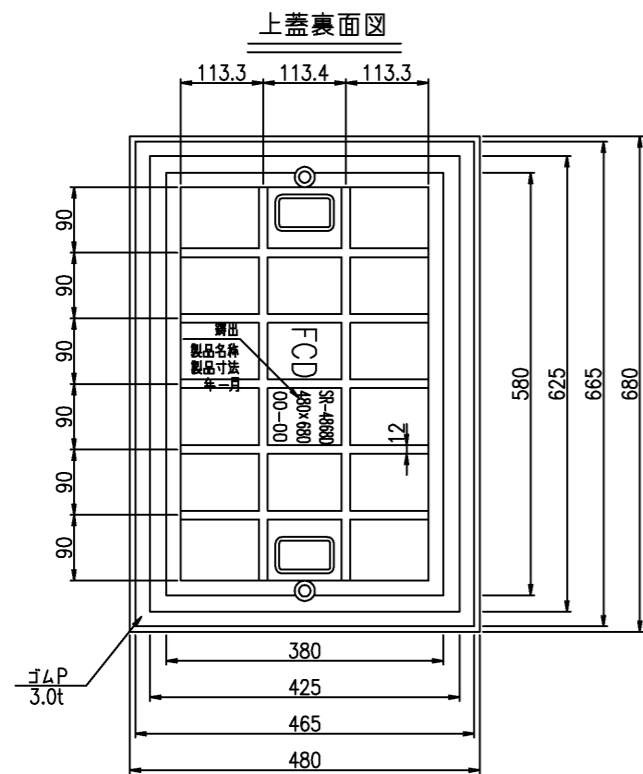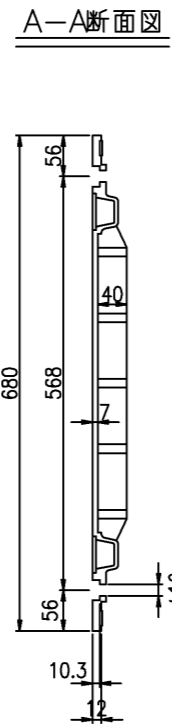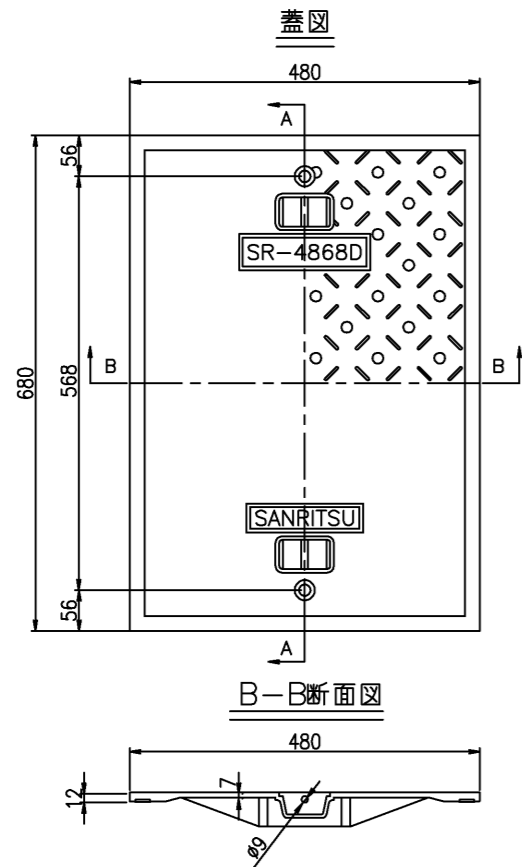

2023.2.22	2023.2.22	2023.12.24	株式会社 三立 名古屋市中区大須1-2-3 久雅ビル4F Tel 052-221-6626 Fax 052-221-6628	マンホール用铸铁製蓋 SR-K6016B	荷重 T-25相当	縮尺 A3 1/10 日付 2021/9/6	承認	検図	作図 野村	No.
B部BLT穴の修正	B部BLT穴の修正	主梁他修正								